

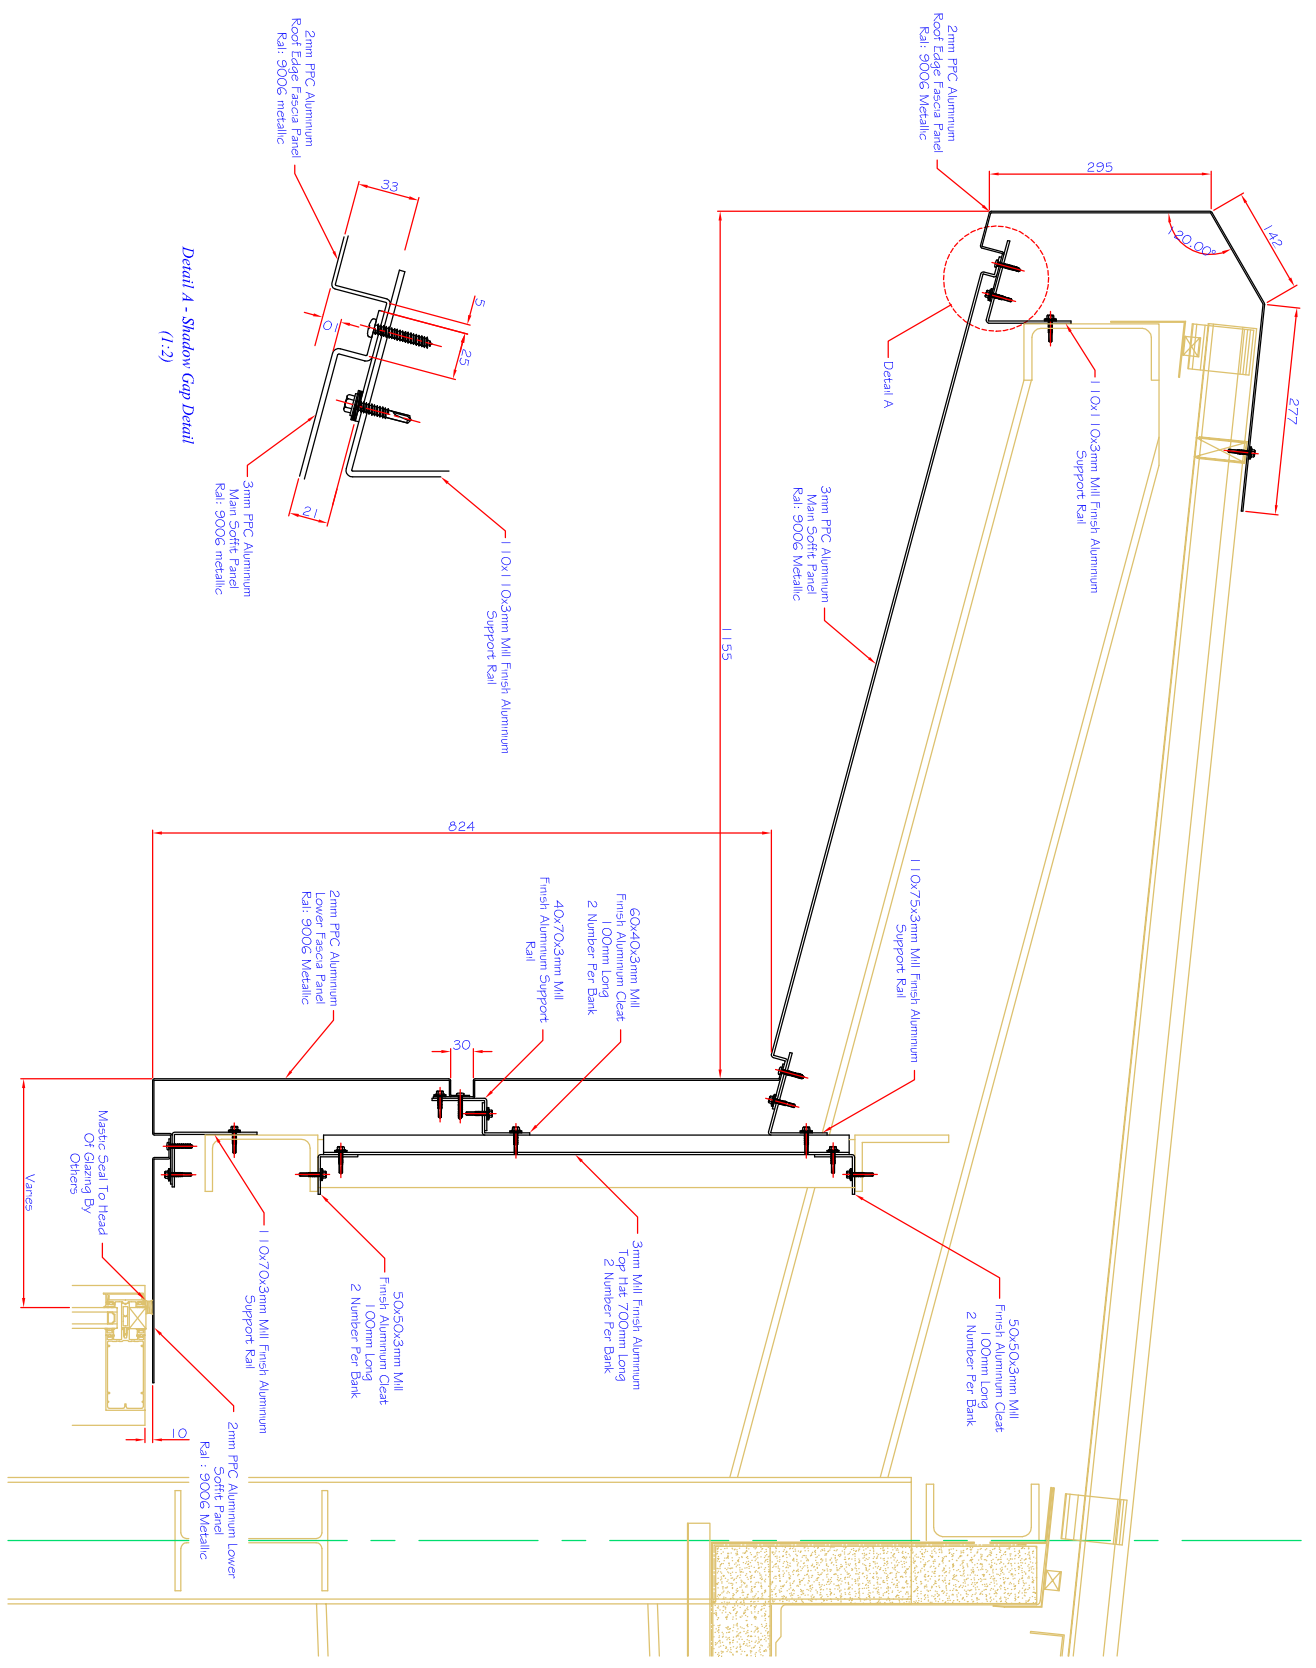



Panel Bank Ref	Quantity
A	11
B	6
C	1
D	3
E	1
F	1
G	1
H	1
J	1
K	3 LH 3 RH
L	8
M	1
N	1
P	6
Q	1
R	1
S	1
T	7
U	1

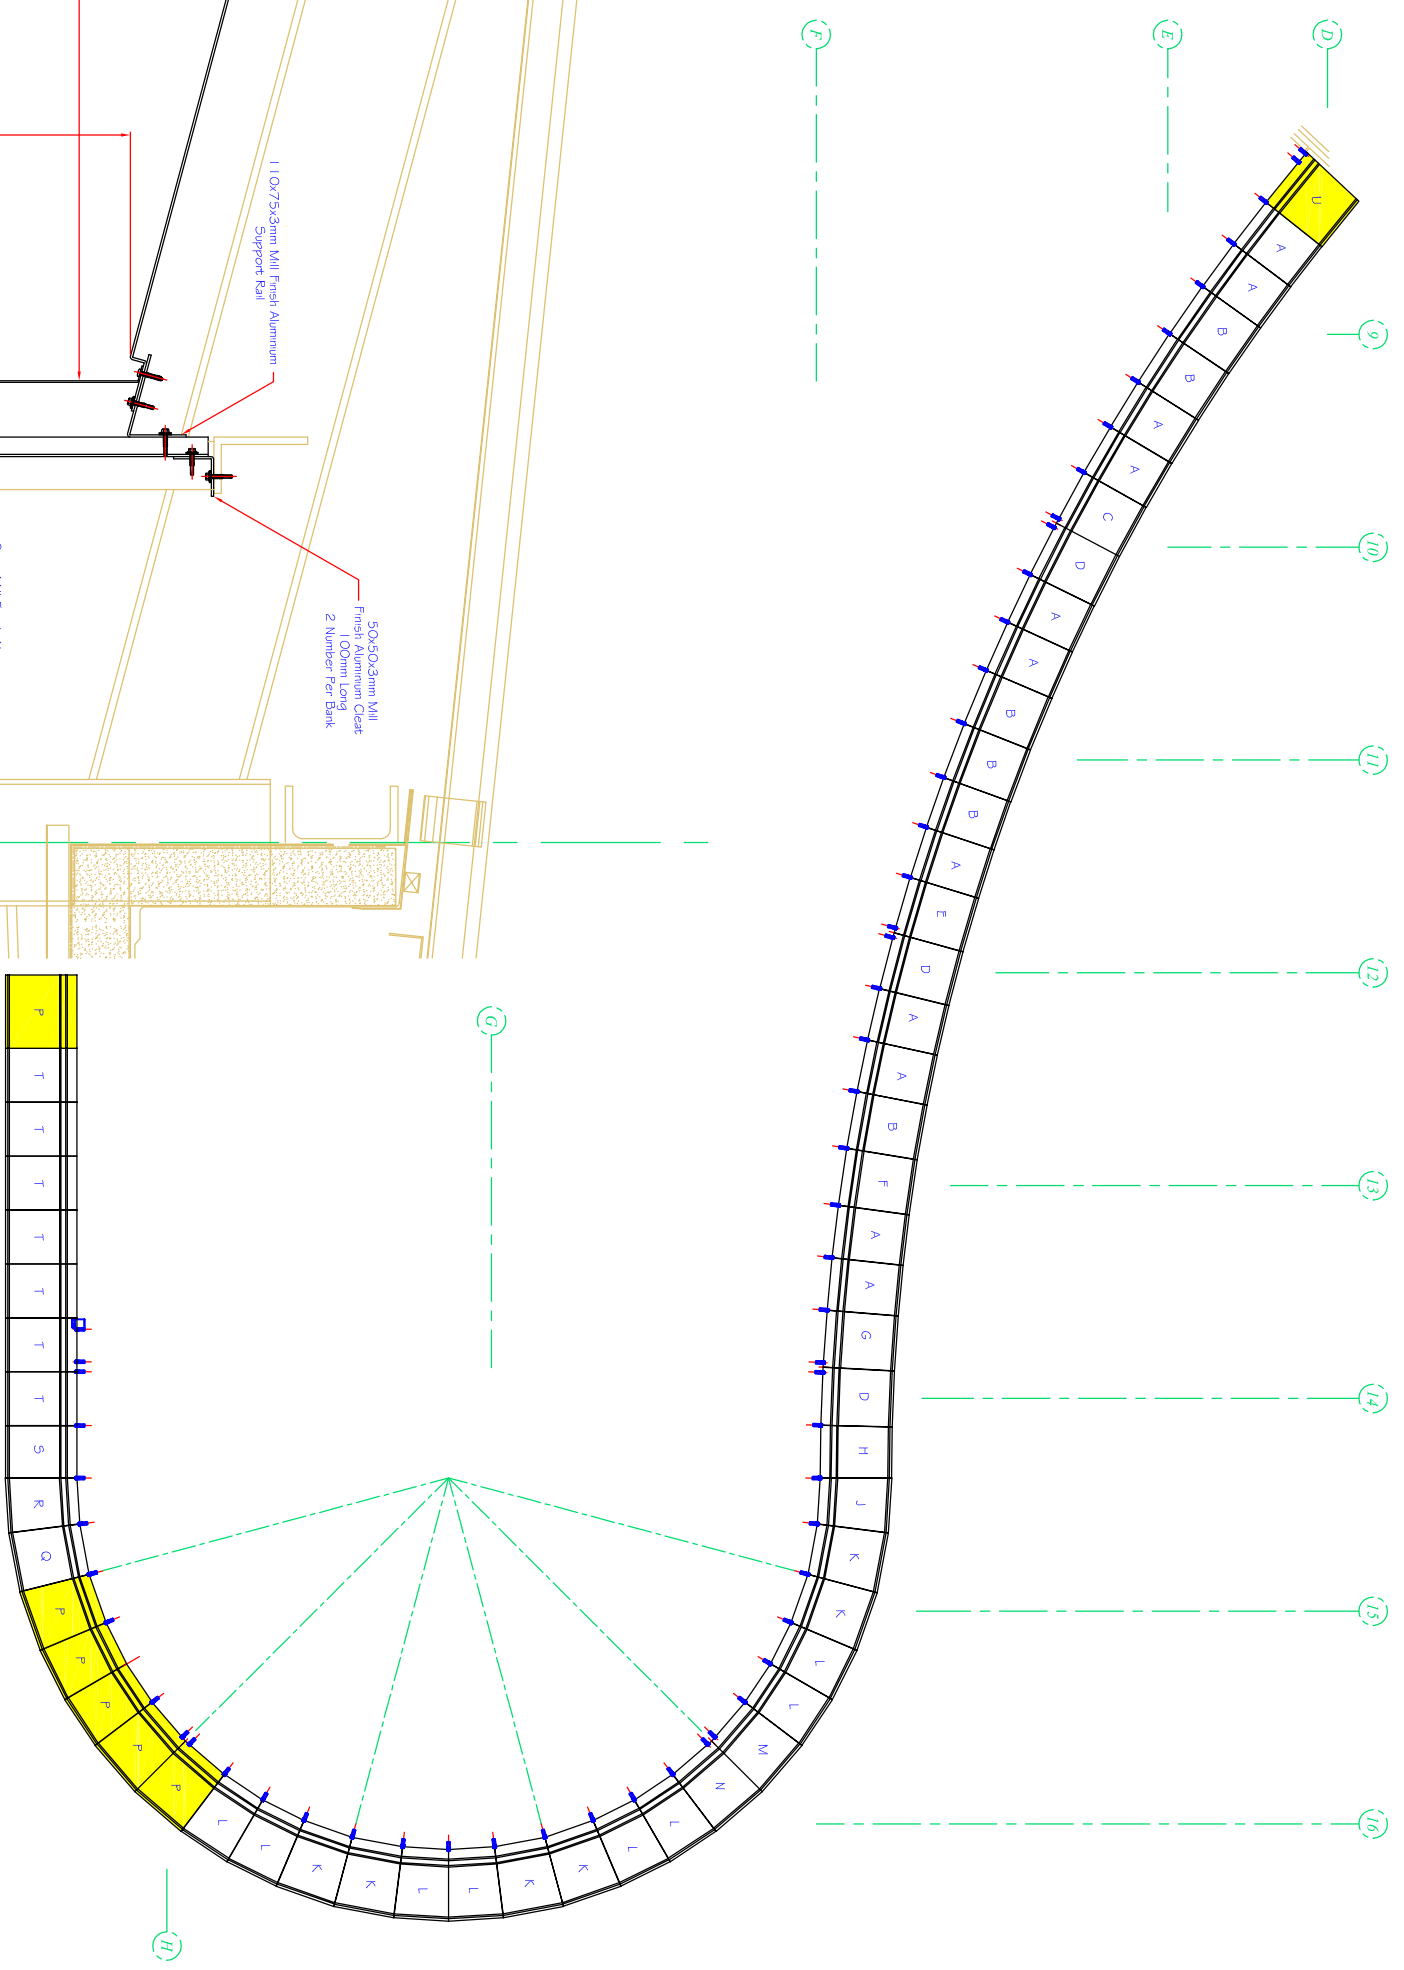

Detail A - Shadow Gap Detail (1:2)

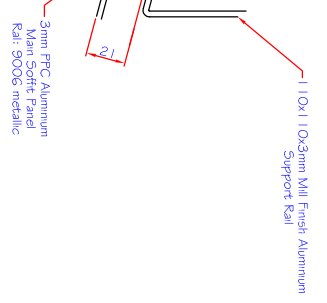

Detail B - Shadow Gap Detail (1:2)

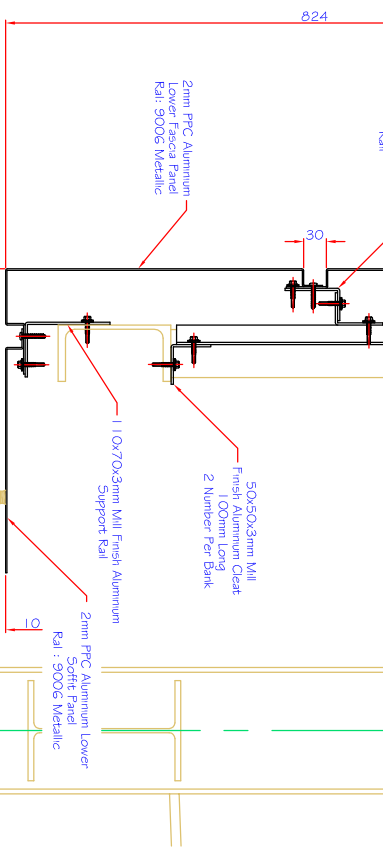

Typical Section Through (1:5)