




THIS DRAWING IS THE PROPERTY OF xxxxxxxx ROOFING & CLADDING LTD. AND NO INFORMATION CONTAINED HEREON SHALL BE COPIED IN WHOLE OR IN PART OR PASSED TO ANY OTHER PARTY WITHOUT WRITTEN CONSENT. COPYRIGHT IS RESERVED

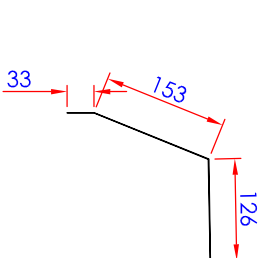


0.7mm Galvanised Steel Flashing (A)  
(1:10)

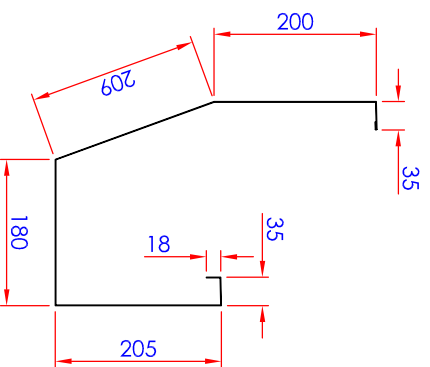


Double Sided Plastisol Gutter (B)  
(1:10)

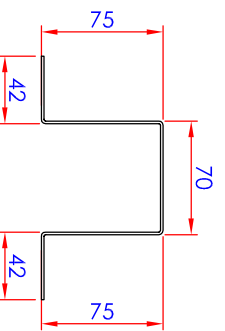

Galvanised Steel Top Hat (C)  
(1:5)

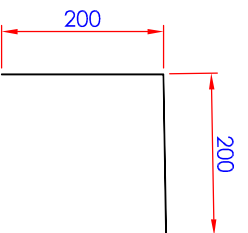

0.7mm Galvanised Steel Closure Flashing (D)  
(1:10)

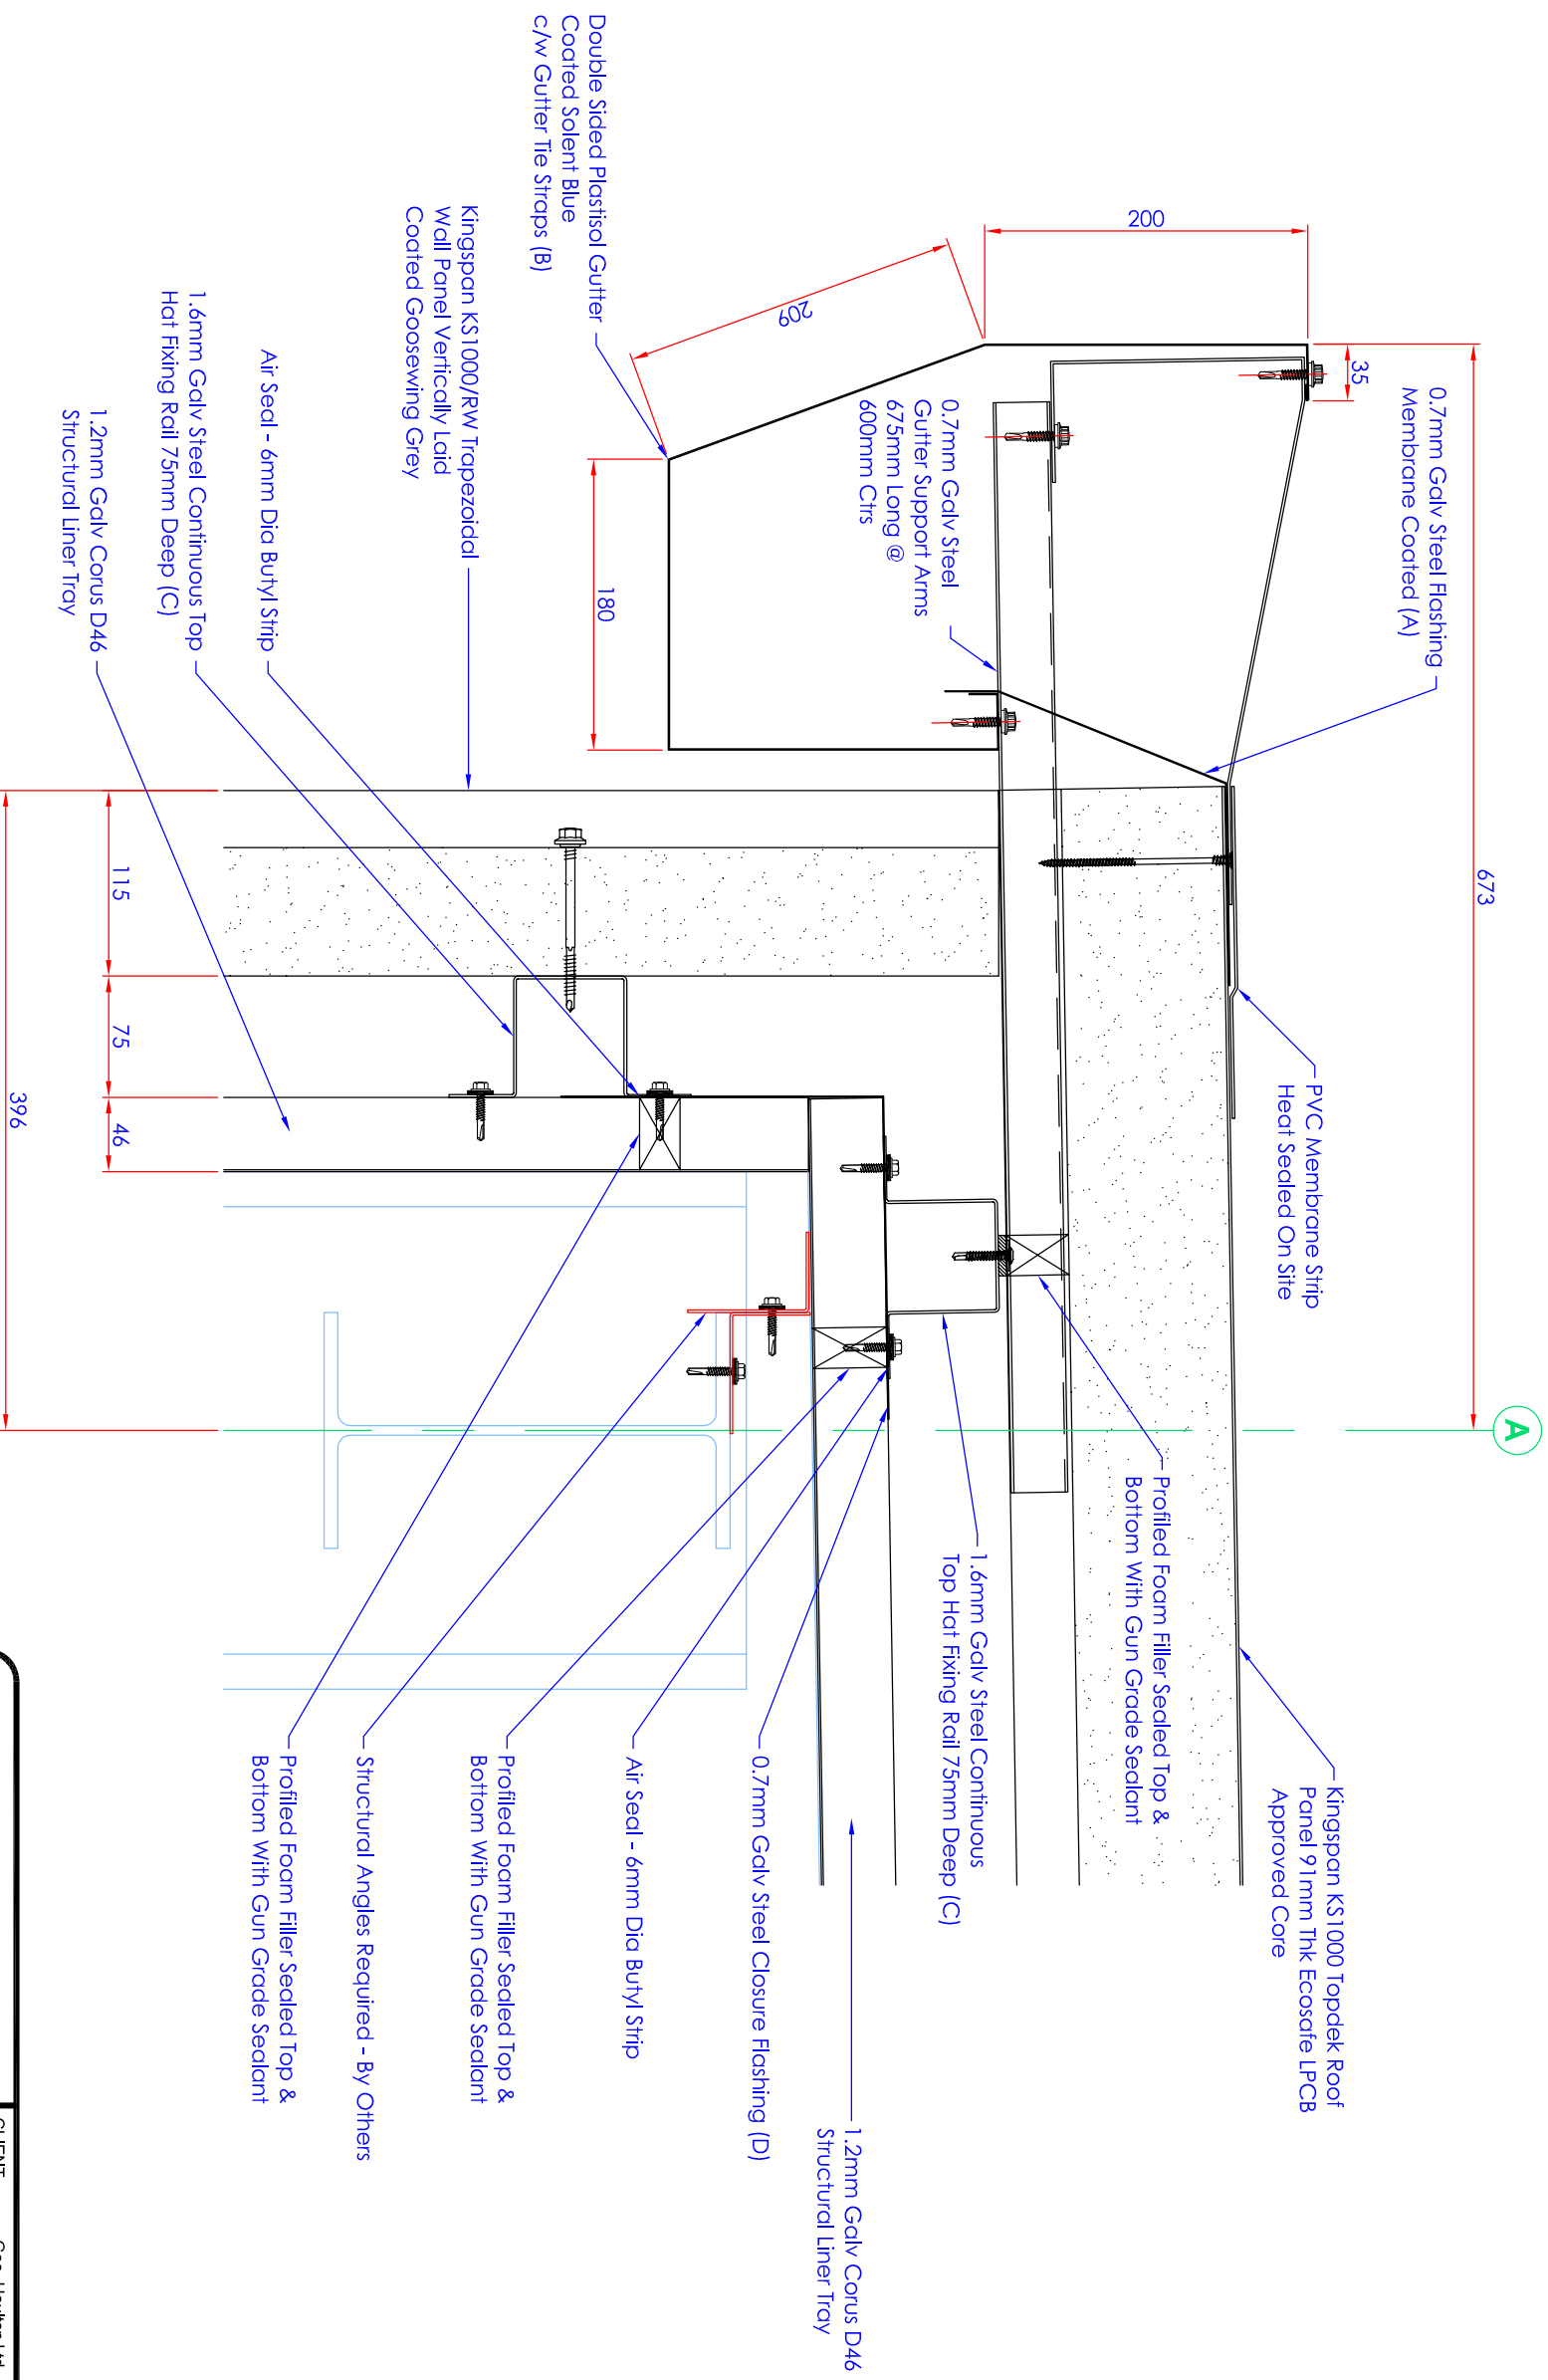

Eaves Detail GL 'A'  
(1:5)

CLIENT	Geo. Houlton Ltd		
CONTRACT	Nippon Gohsei		
TITLE	Eaves Detail GL 'A'		
DRAWN BY	Simon Nutt		
DRAWING No.		SCALE	REV
DATE	Varies		