




THIS DRAWING IS THE PROPERTY OF xxxxxxxx ROOFING & CLADDING LTD. AND NO INFORMATION CONTAINED HERE ON SHALL BE COPIED IN WHOLE OR IN PART OR PASSED TO ANY OTHER PARTY WITHOUT WRITTEN CONSENT. COPYRIGHT IS RESERVED

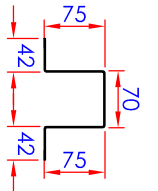


1.6mm Galv Steel Top Hat
75mm Deep (A)

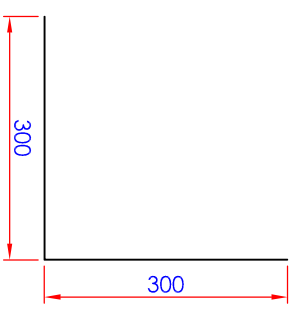


0.7mm Galv Steel Closure Flashing (B)

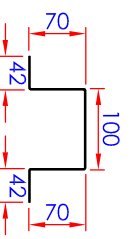


1.6mm Galv Steel Top Hat
75mm Deep (C)

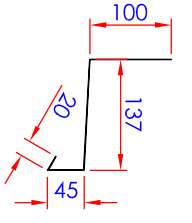


Plastisol Coated Cill
Solent Blue (D)

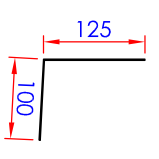


1.6mm Galv Steel Leader Angle (E)

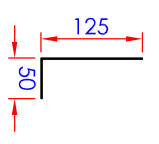

1.6mm Galv Steel Closure Angle (F)

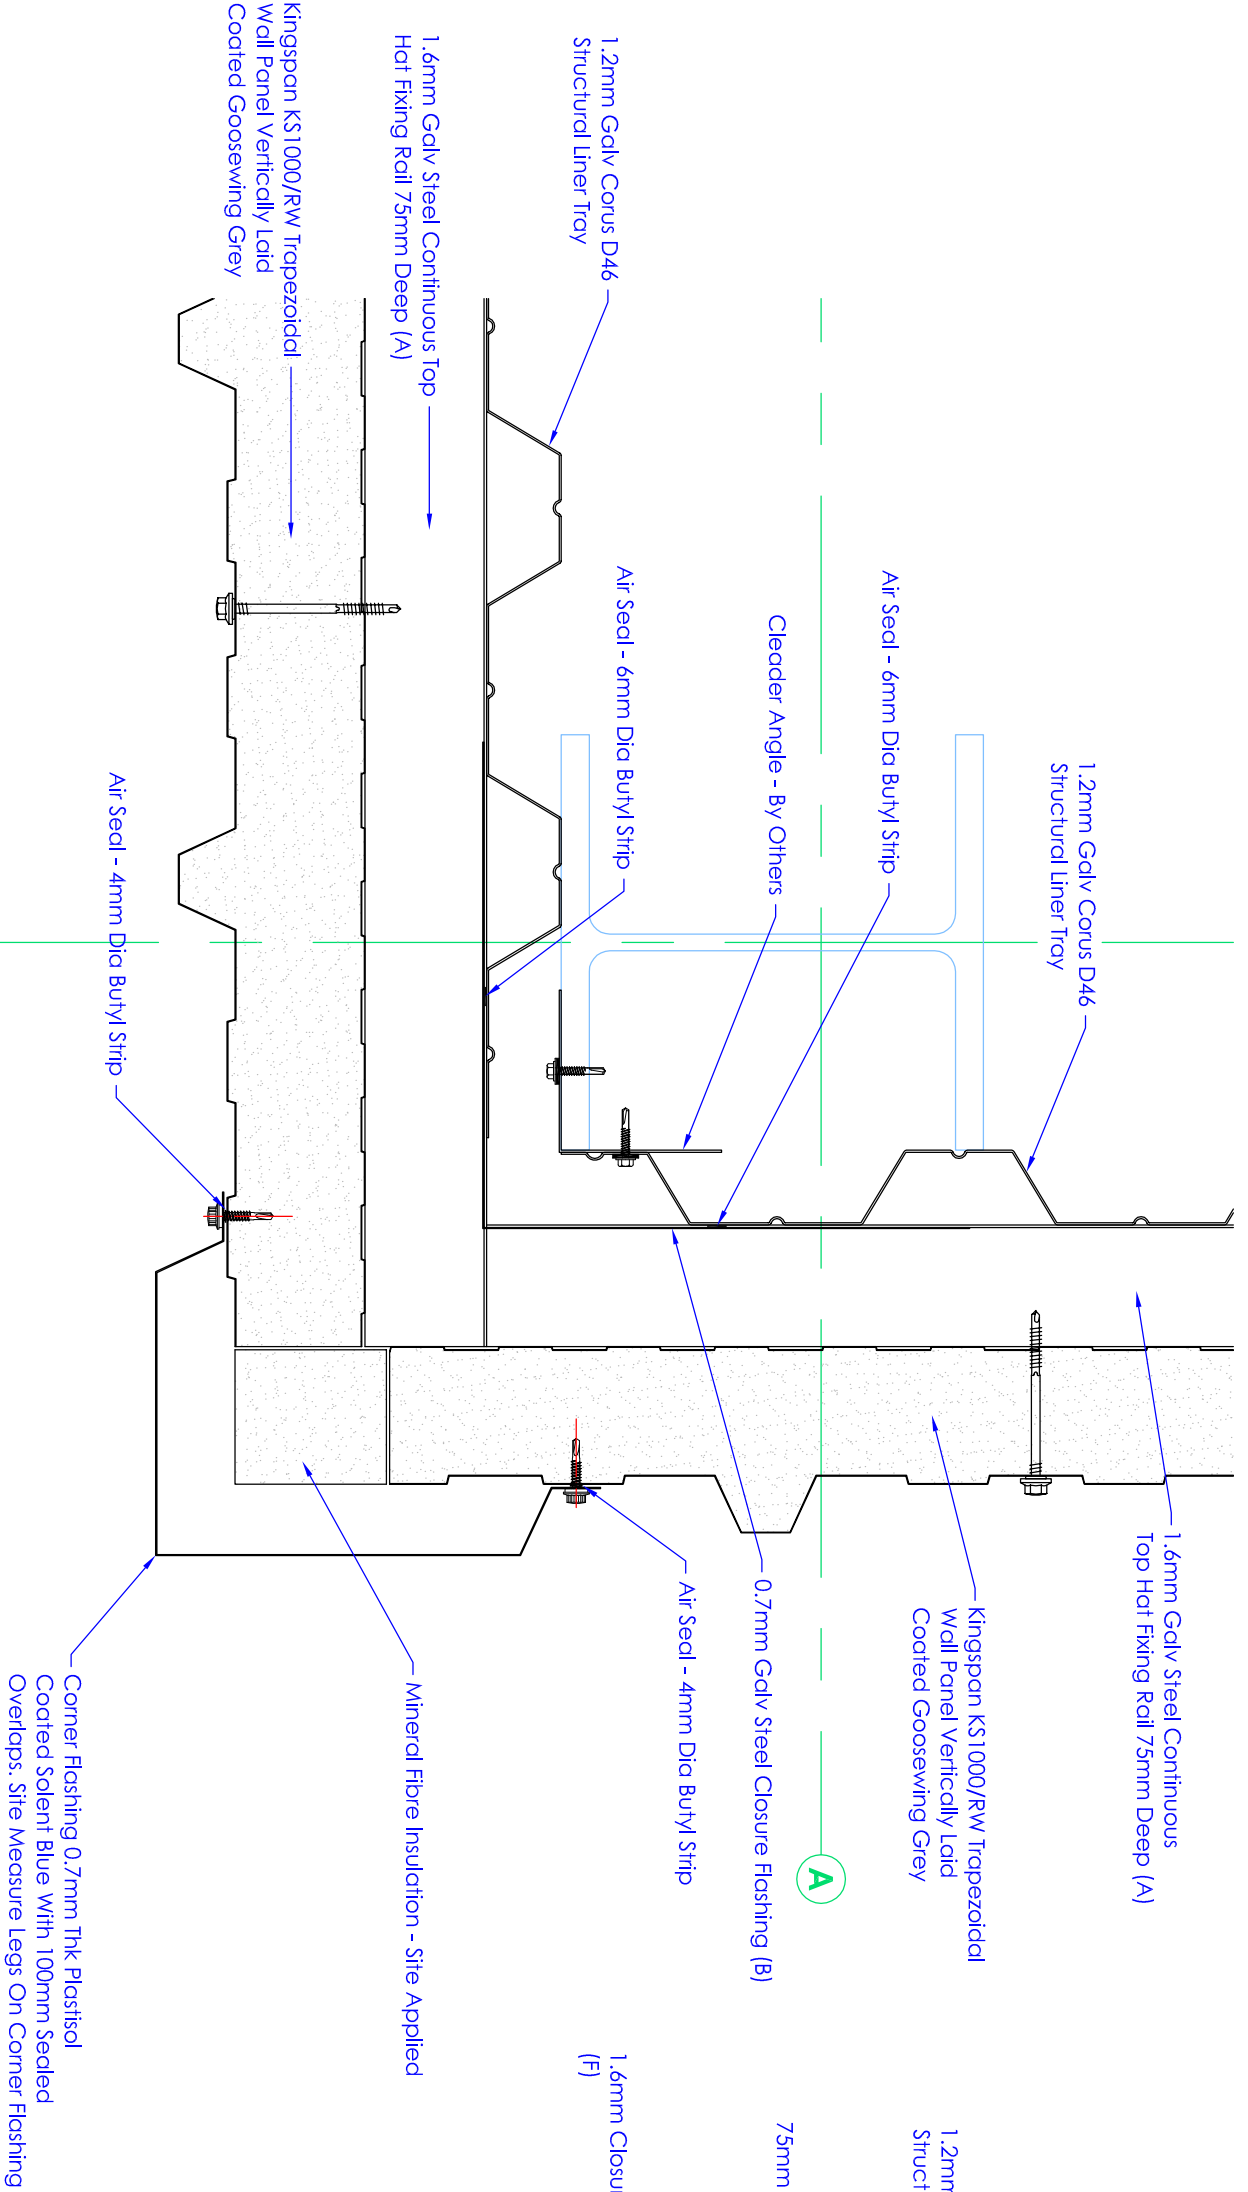

Typical Corner Detail
(1:5)

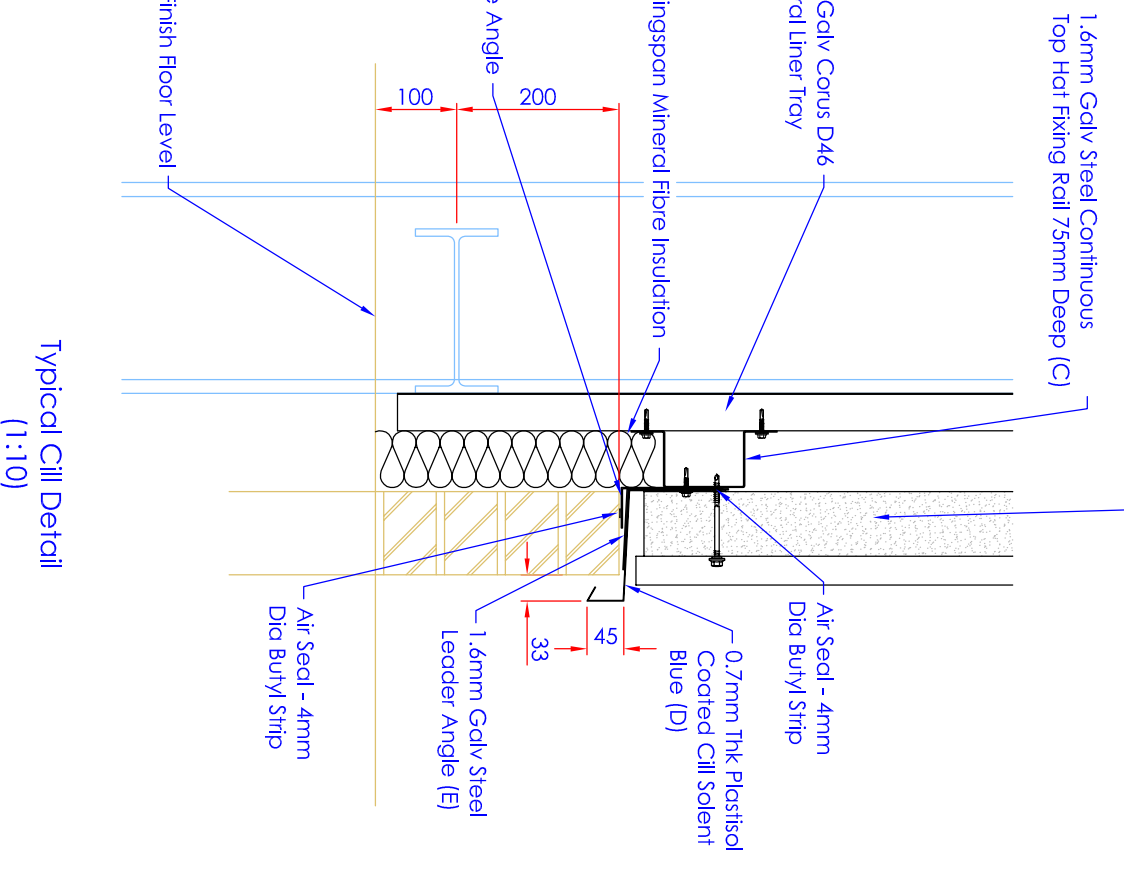

Typical Cill Detail
(1:10)

CLIENT	Geo. Houlton Ltd		
CONTRACT	Nippon Gohsei		
TITLE	Typical Wall Panel Corner & Cill Detail		
DRAWN BY	Simon Nutt		
DRAWING No.			
DATE	SCALE	REV	
	Varies		